


Fixverglasung – Rahmen: R226
verre fixe – cadre : R226

SL-MD 70

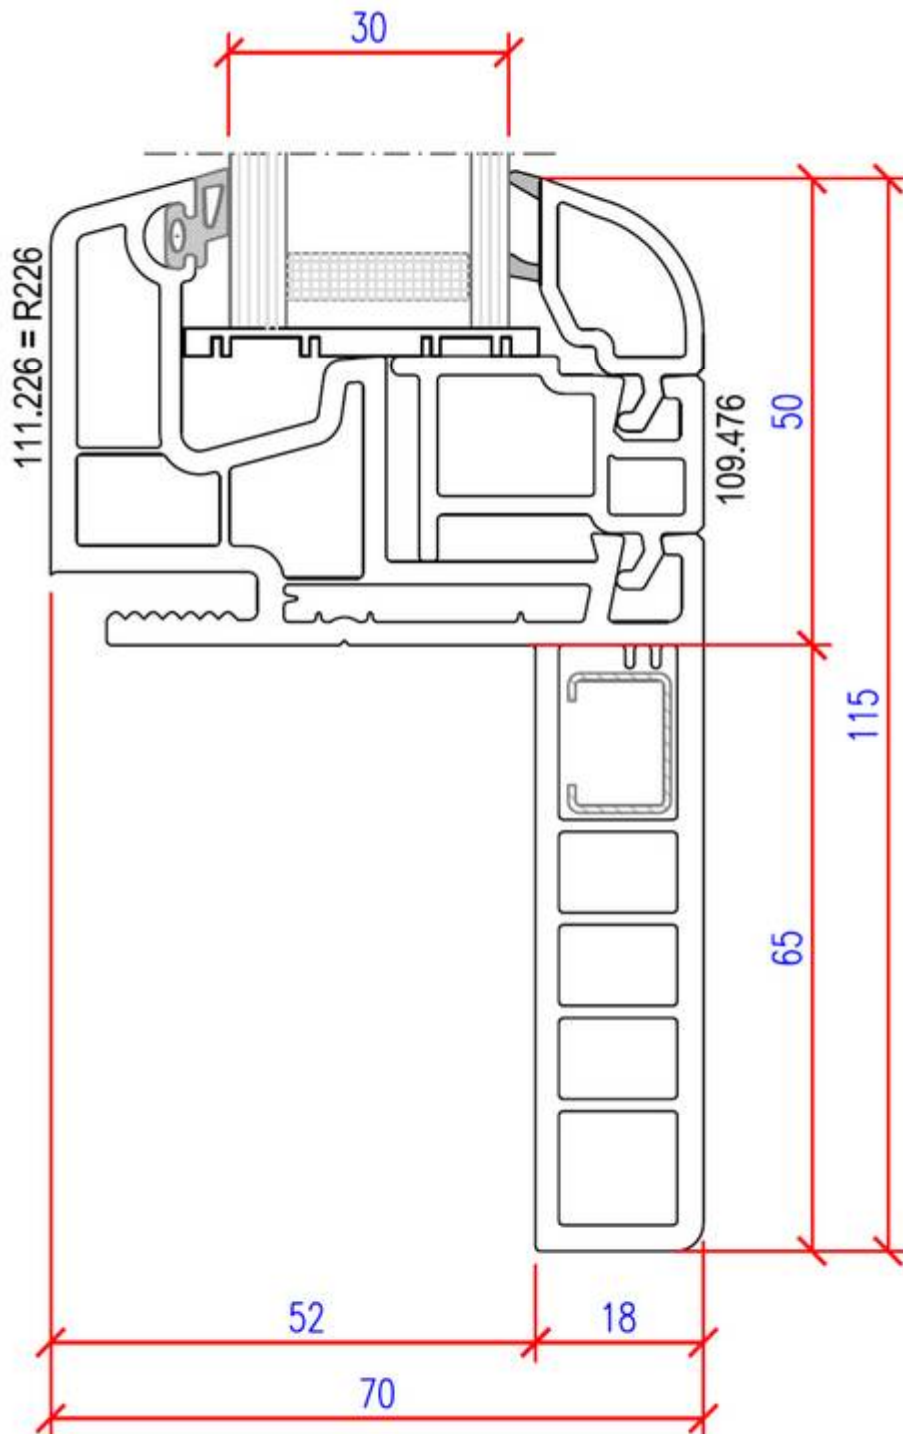

ideal fenster in PVC
Fenster - Finestre - Fenêtres

