


# Renovations – Rahmen cadre pour rénovation

Profilkombination – Rahmen / Flügel: R226 – A278  
 combinaison – cadre / vantail: R226 – A278

**SL-MD 70**

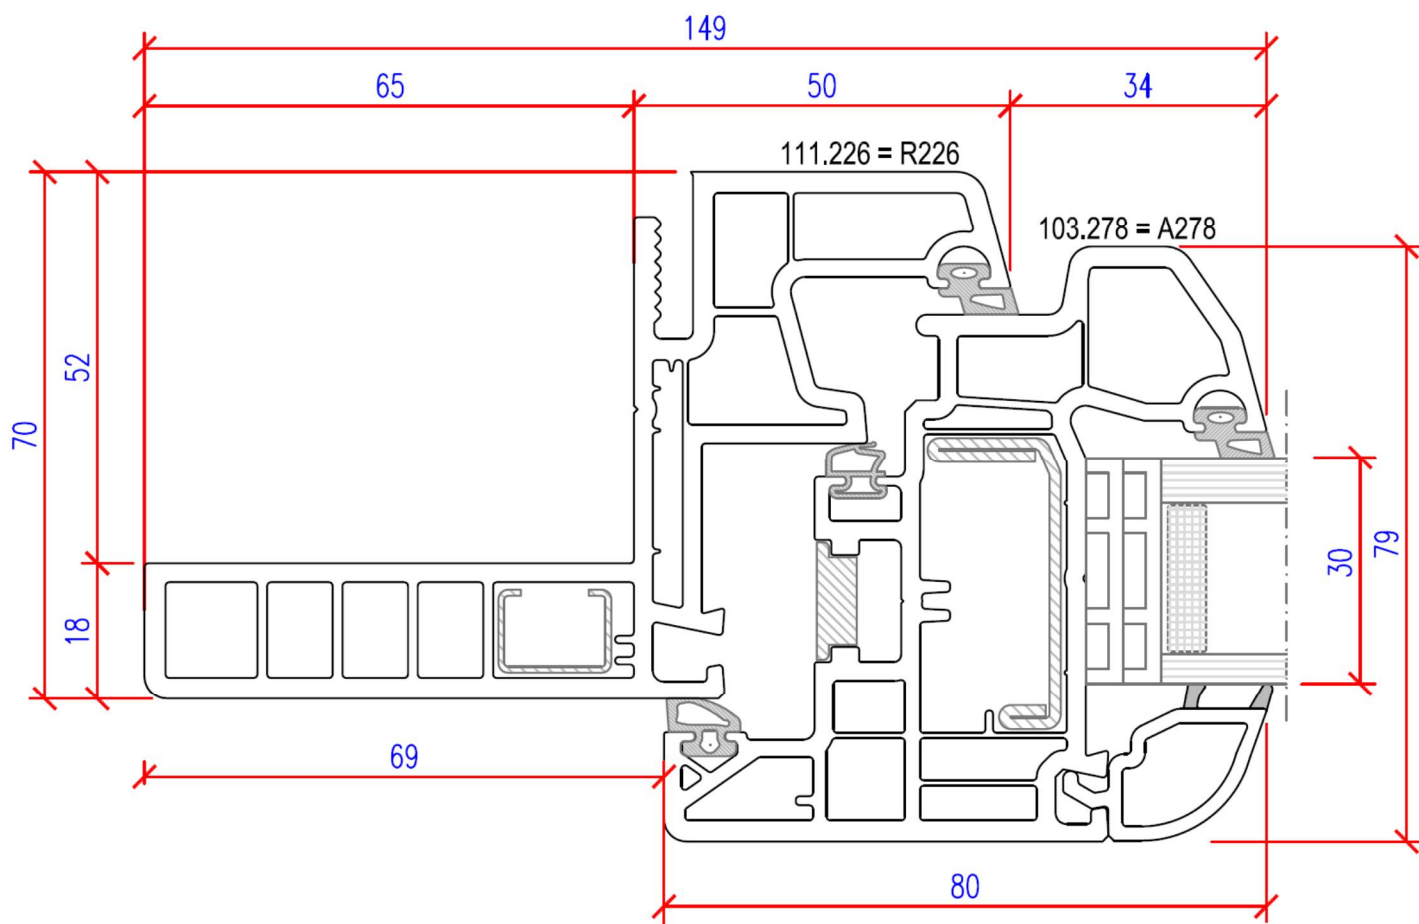

**ideal fenster in PVC**  
 Fenster - Finestre - Fenêtres

