


Sockel – Aufbauprofile 105.130 – A277
profiles de socle 105.130 – A277

SL-MD 70

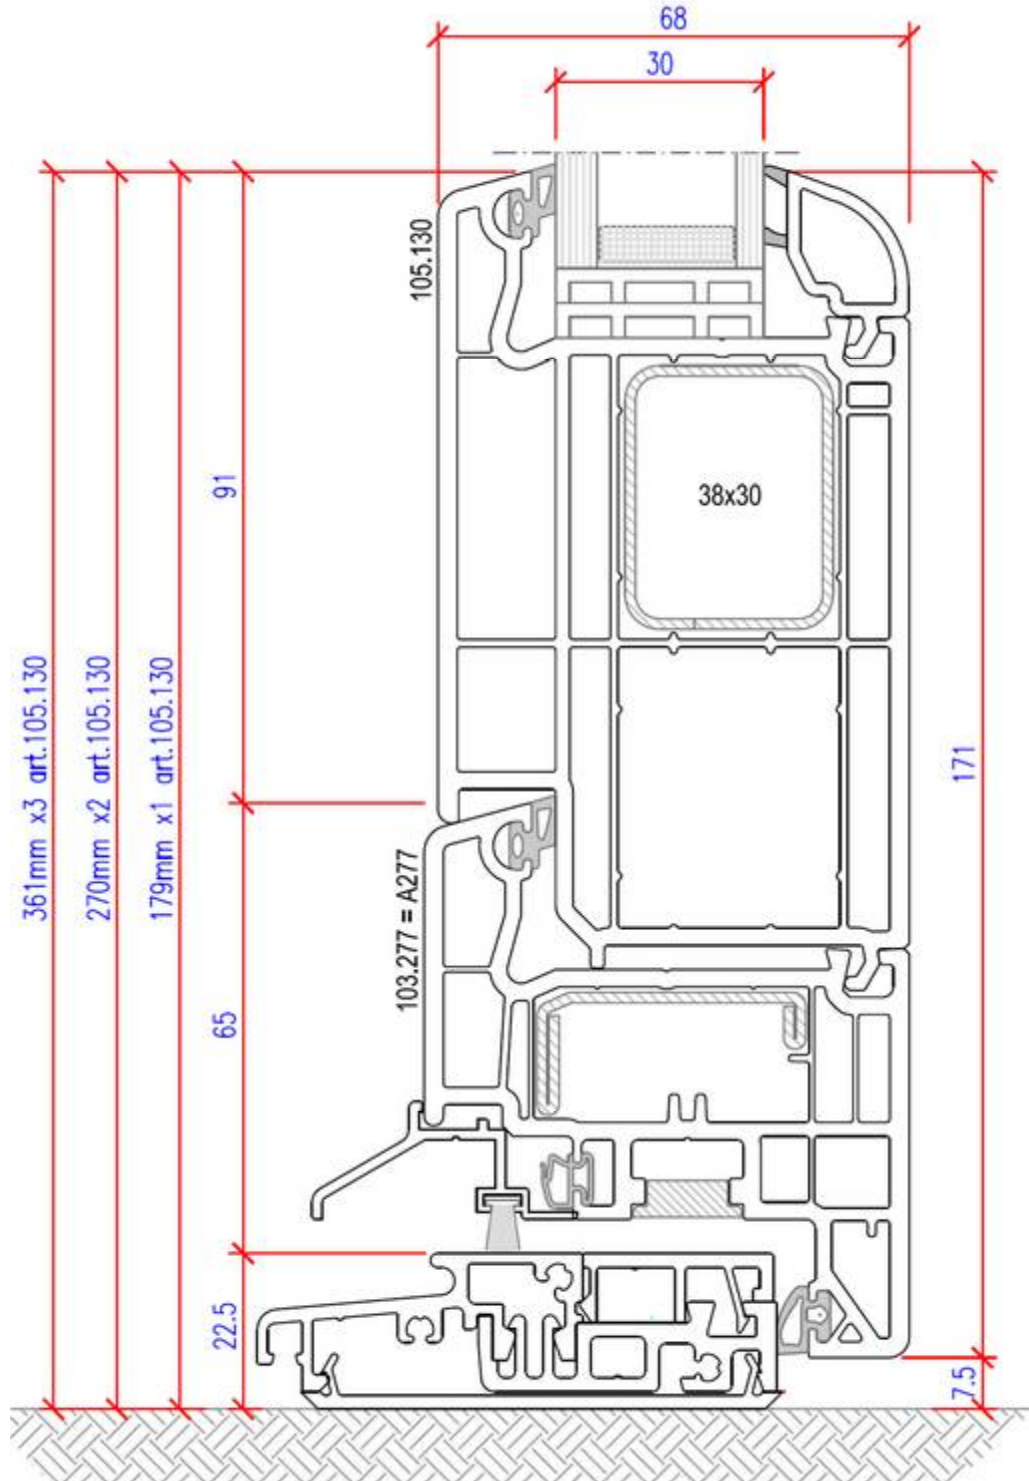

ideal fenster in PVC
 Fenster - Finestre - Fenêtres

