


**Sockel – Aufbauprofile 105.130 – A278**  
**profiles de socle 105.130 – A278**

**SL-MD 70**

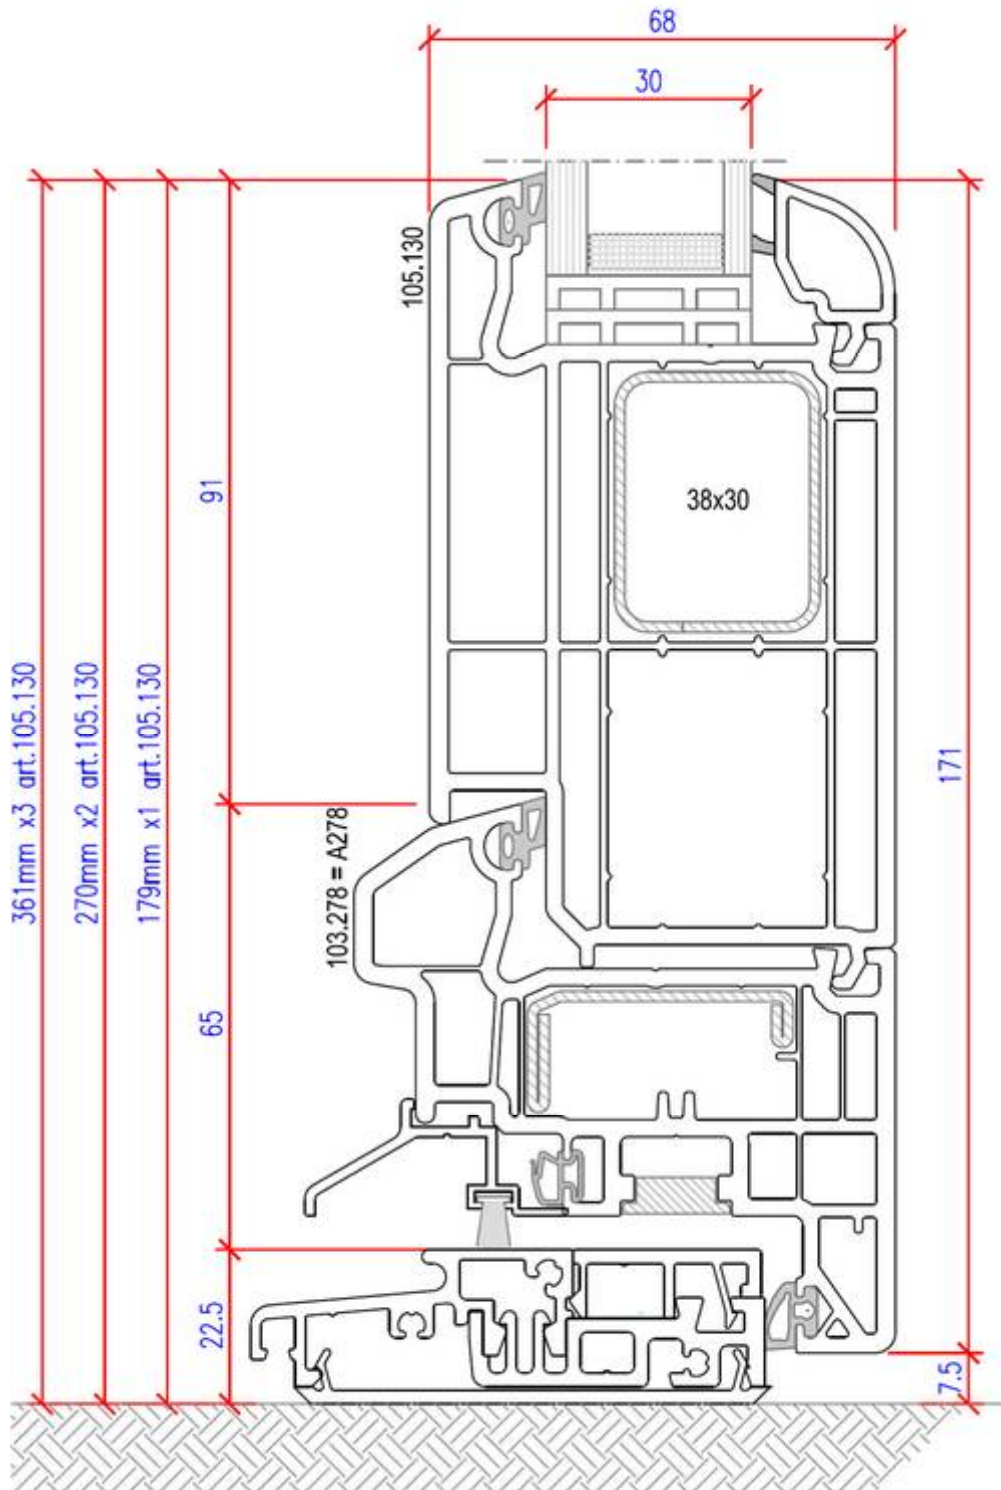

**ideal fenster in PVC**  
 Fenster - Finestre - Fenêtres

